



SECOND FLOOR PLAN

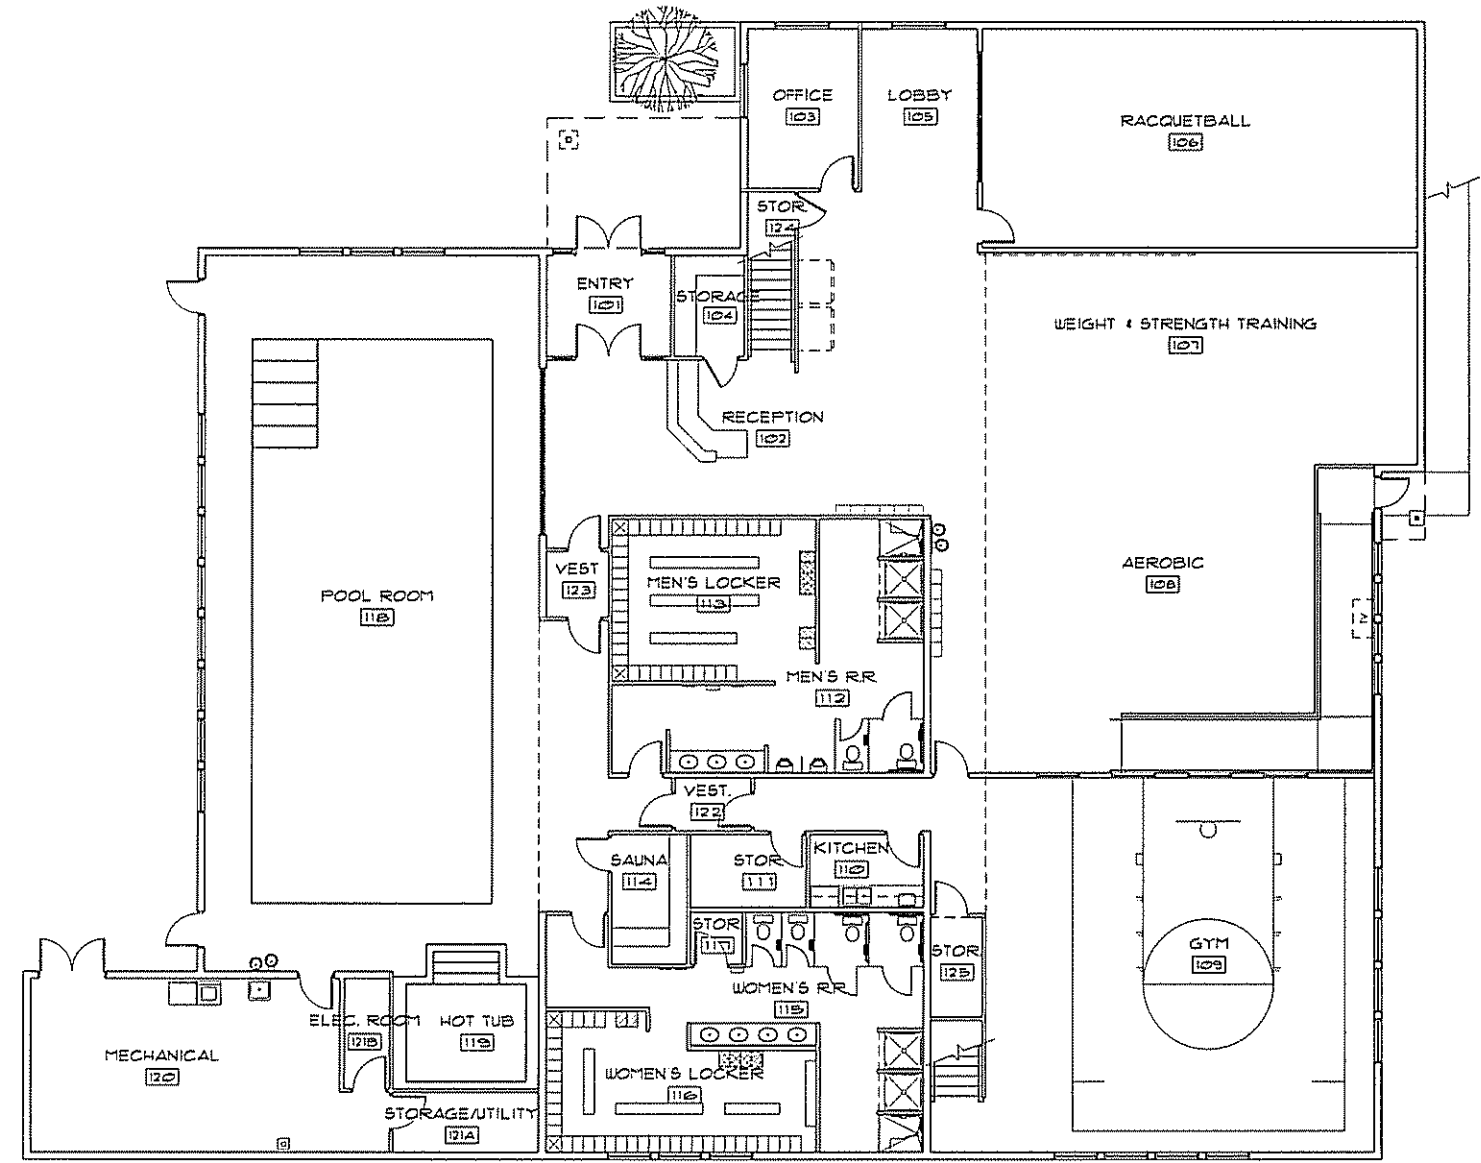

FIRST FLOOR PLAN

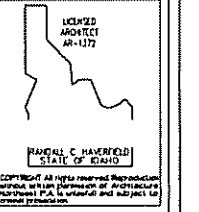

ARCHITECTURE NORTHWEST, P.A.
 RANDALL HAVERFIELD ARCHITECT & PLANNER
 224 16th Avenue South
 Nampa, Idaho 83651
 Office: (208) 467-3377
 Fax: (208) 467-4343

NEW SPORTS CENTER
 FOR
 AVCOA
 McCall, IDAHO
FLOOR PLANS

DATE	
JOB NO.	2007-07
DATE	FEB 2007
DRAWN BY	GW
CHECKED BY	RH

SHEET NO
A1.00
 SHEET 3 of 19